


- NOTES:**
- 1. SURFACE CONTOURS CREATED FROM DIGITAL TERRAIN MODEL BY LIDAR METHODS FROM ROBERT PECCIA & ASSOCIATES, INC.
 - 2. HORIZONTAL DATUM = NAD83 MONTANA STATE PLANE, VERTICAL DATUM = NAVD88
 - 3. CONTOUR INTERVAL = 1 FT.
 - 4. SOLID RED HATCH DENOTES AREA OF CUT.
 - 5. SOLID GREEN HATCH DENOTES AREA OF FILL.

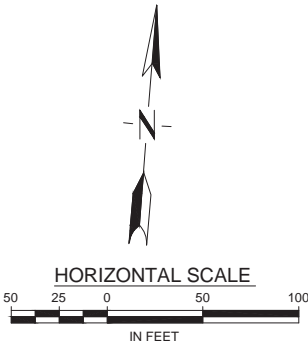


80% DESIGN - NOT FOR CONSTRUCTION

VERIFY SCALE! THESE PRINTS MAY BE REDUCED. LINE BELOW MEASURES ONE INCH ON ORIGINAL DRAWING. <div></div> MODIFY SCALE ACCORDINGLY!	REVISIONS				 <div>MORRISON MAIERLE, INC. <i>An Employee-Owned Company</i></div>	<div>Engineers Surveyors Scientists Planners</div> <div>3011 Palmer St. Missoula, MT 59808</div> <div>Phone: (406) 542-8880 Fax: (406) 542-4801</div>	DRAWN BY: CRH DSGN. BY: MDB APPR. BY: RJA DATE: *** Q.C. REVIEW BY: *** DATE: ***	FRENCH CREEK RESTORATION IN FRENCH GULCH		PROJECT NUMBER 5002.004
	NO.	DESCRIPTION	DATE	BY				DEER LODGE COUNTY	MONTANA	SHEET NUMBER ---
								RESTORATION AREA 2 STA 28+50 TO 42+76 EARTHWORK		DRAWING NUMBER C-16


R:\5002\004\ACAD\SHEETS\RESTORATION AREA 2 EARTHWORK 3.DWG PLOTTED BY: CHRISTOPHER HAWKINS ON Mar/20/2014

COPYRIGHT © MORRISON-MAIERLE, INC., 2014

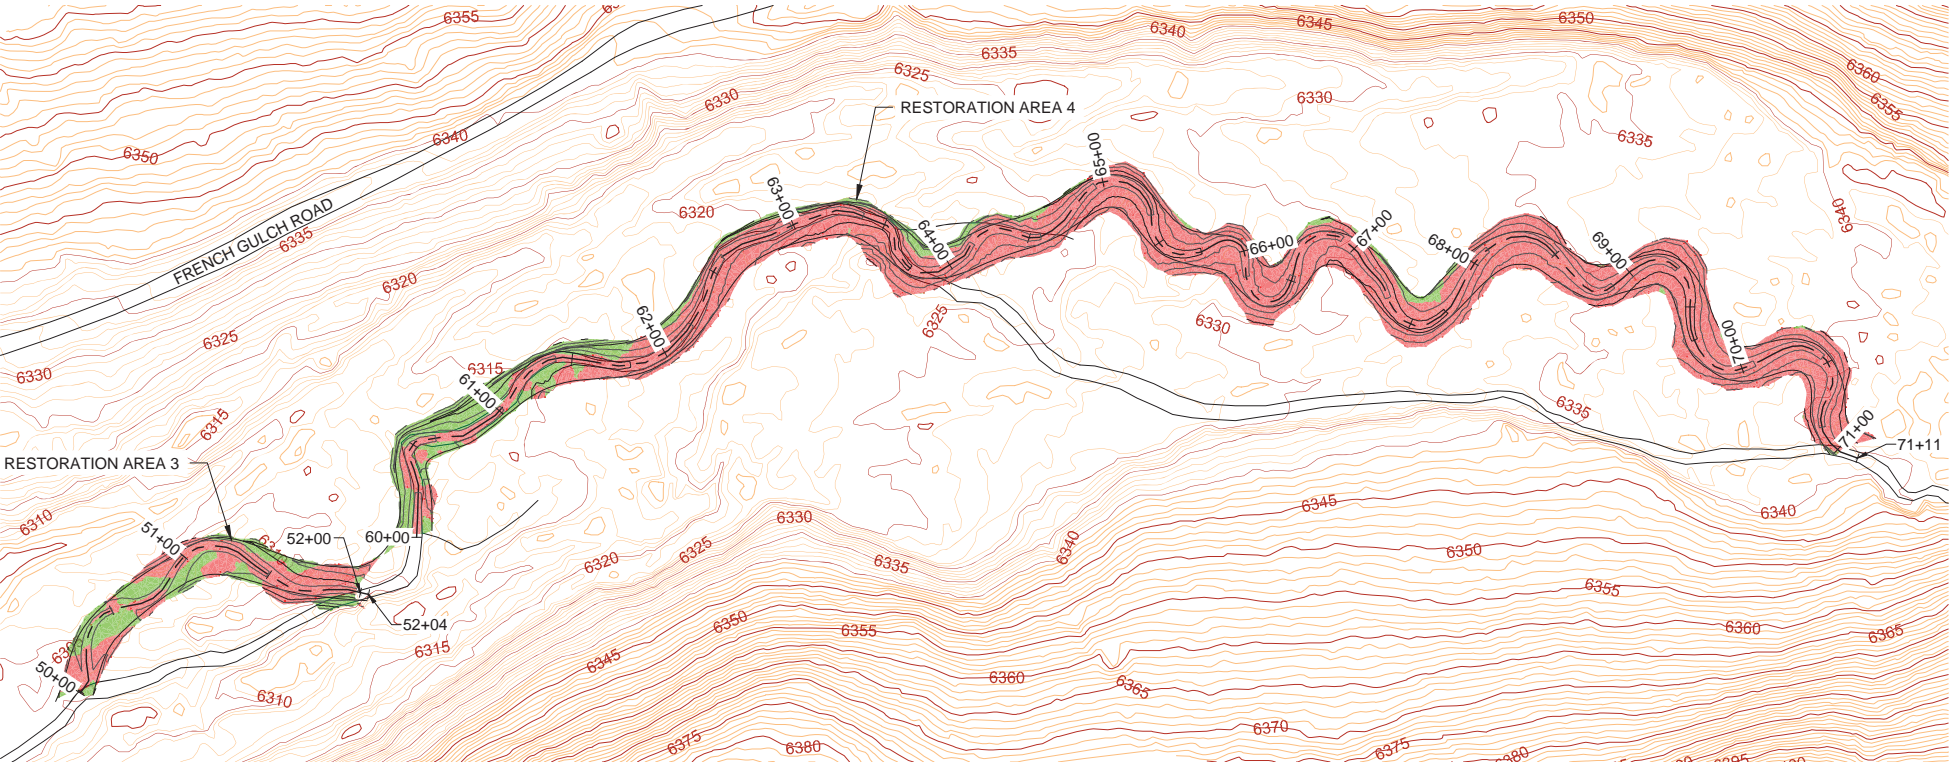

NOTES:

- 1. SURFACE CONTOURS CREATED FROM DIGITAL TERRAIN MODEL BY LIDAR METHODS FROM ROBERT PECCIA & ASSOCIATES, INC.
- 2. HORIZONTAL DATUM = NAD83 MONTANA STATE PLANE, VERTICAL DATUM = NAVD88
- 3. CONTOUR INTERVAL = 1 FT.
- 4. SOLID RED HATCH DENOTES AREA OF CUT.
- 5. SOLID GREEN HATCH DENOTES AREA OF FILL.

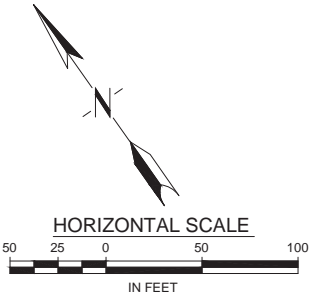

80% DESIGN - NOT FOR CONSTRUCTION

<div>VERIFY SCALE!</div> <div>THESE PRINTS MAY BE REDUCED. LINE BELOW MEASURES ONE INCH ON ORIGINAL DRAWING.</div> <div><div></div></div> <div>MODIFY SCALE ACCORDINGLY!</div>	REVISIONS				<div><div><div></div><div></div><div></div></div><div>MORRISON MAIERLE, INC.</div><div>An Employee-Owned Company</div></div> <div><div>Engineers</div><div>Surveyors</div><div>Scientists</div><div>Planners</div></div> <div><div>3011 Palmer St.</div><div>Missoula, MT 59808</div><div>Phone: (406) 542-8880</div><div>Fax: (406) 542-4801</div></div>	<div>DRAWN BY: CRH</div> <div>DSGN. BY: MDB</div> <div>APPR. BY: RJA</div> <div>DATE: ***</div> <div>Q.C. REVIEW BY: ***</div> <div>DATE: ***</div>	FRENCH CREEK RESTORATION IN FRENCH GULCH		PROJECT NUMBER
	DEER LODGE COUNTY	MONTANA	5002.004						
			RESTORATION AREA 3 & RESTORATION AREA 4 EARTHWORK				SHEET NUMBER		

									DRAWING NUMBER
			C-17						
R:\5002\004\ACAD\SHEETS\RESTORATION AREA 3-4 EARTHWORK.DWG PLOTTED BY:CHRISTOPHER HAWKINS ON Mar/20/2014							COPYRIGHT © MORRISON-MAIERLE, INC. 2014		